



© Laplace. All rights reserved.

1. Do not scale this drawing.
2. Contractor to check all dimensions on site.
3. Architect to be informed of all discrepancies in dimensions.
4. Dimensions are in millimeters.
5. Dimensions rule over drawing.
6. This drawing is not an executive drawing. Shop drawings to be approved by Architect.

Rev.	Fecha	Detalles/ Modificado por	Apro.
	XXXXXX	xxx	XX



Laplace

32, place Saint - Georges
75009 Paris

tel. +33 1 53 16 12 96
info@luislaplace.com
luislaplace.com

Proyecto

SA BASTIDA

Dirección
Finca Sa Bastida
Carretera Ma-5020 km 7.8
07260 Porreres
Illes Balears

Título

CONJUNTO

Cubiertas

Referencia	Fecha de creación	Autor
SAB-100.0	02/05/2022	XX
Escala	Fecha revisión	Revisión
1/300 @A1	17/06/2022	XX



© Laplace. All rights reserved.

1. Do not scale this drawing.
2. Contractor to check all dimensions on site.
3. Architect to be informed of all discrepancies in dimensions.
4. Dimensions are in millimeters.
5. Dimensions rule over drawing.
6. This drawing is not an executive drawing. Shop drawings to be approved by Architect.

Rev.	Fecha	Detalles/ Modificado por	Apro.
XXXXXX		xxx	XX



Laplace

32, place Saint - Georges
75009 Paris

tel. +33 1 53 16 12 96
info@luislaplace.com
luislaplace.com

Proyecto

SA BASTIDA

Dirección


Finca Sa Bastida
Carretera Ma-5020 km 7.8
07260 Porreres
Illes Balears

Título

CONJUNTO

Cubiertas

Referencia	Fecha de creación	Autor
SAB-100.0	02/05/2022	XX
Escala	Fecha revisión	Revisión
1/150 @A1	07/12/2022	XX

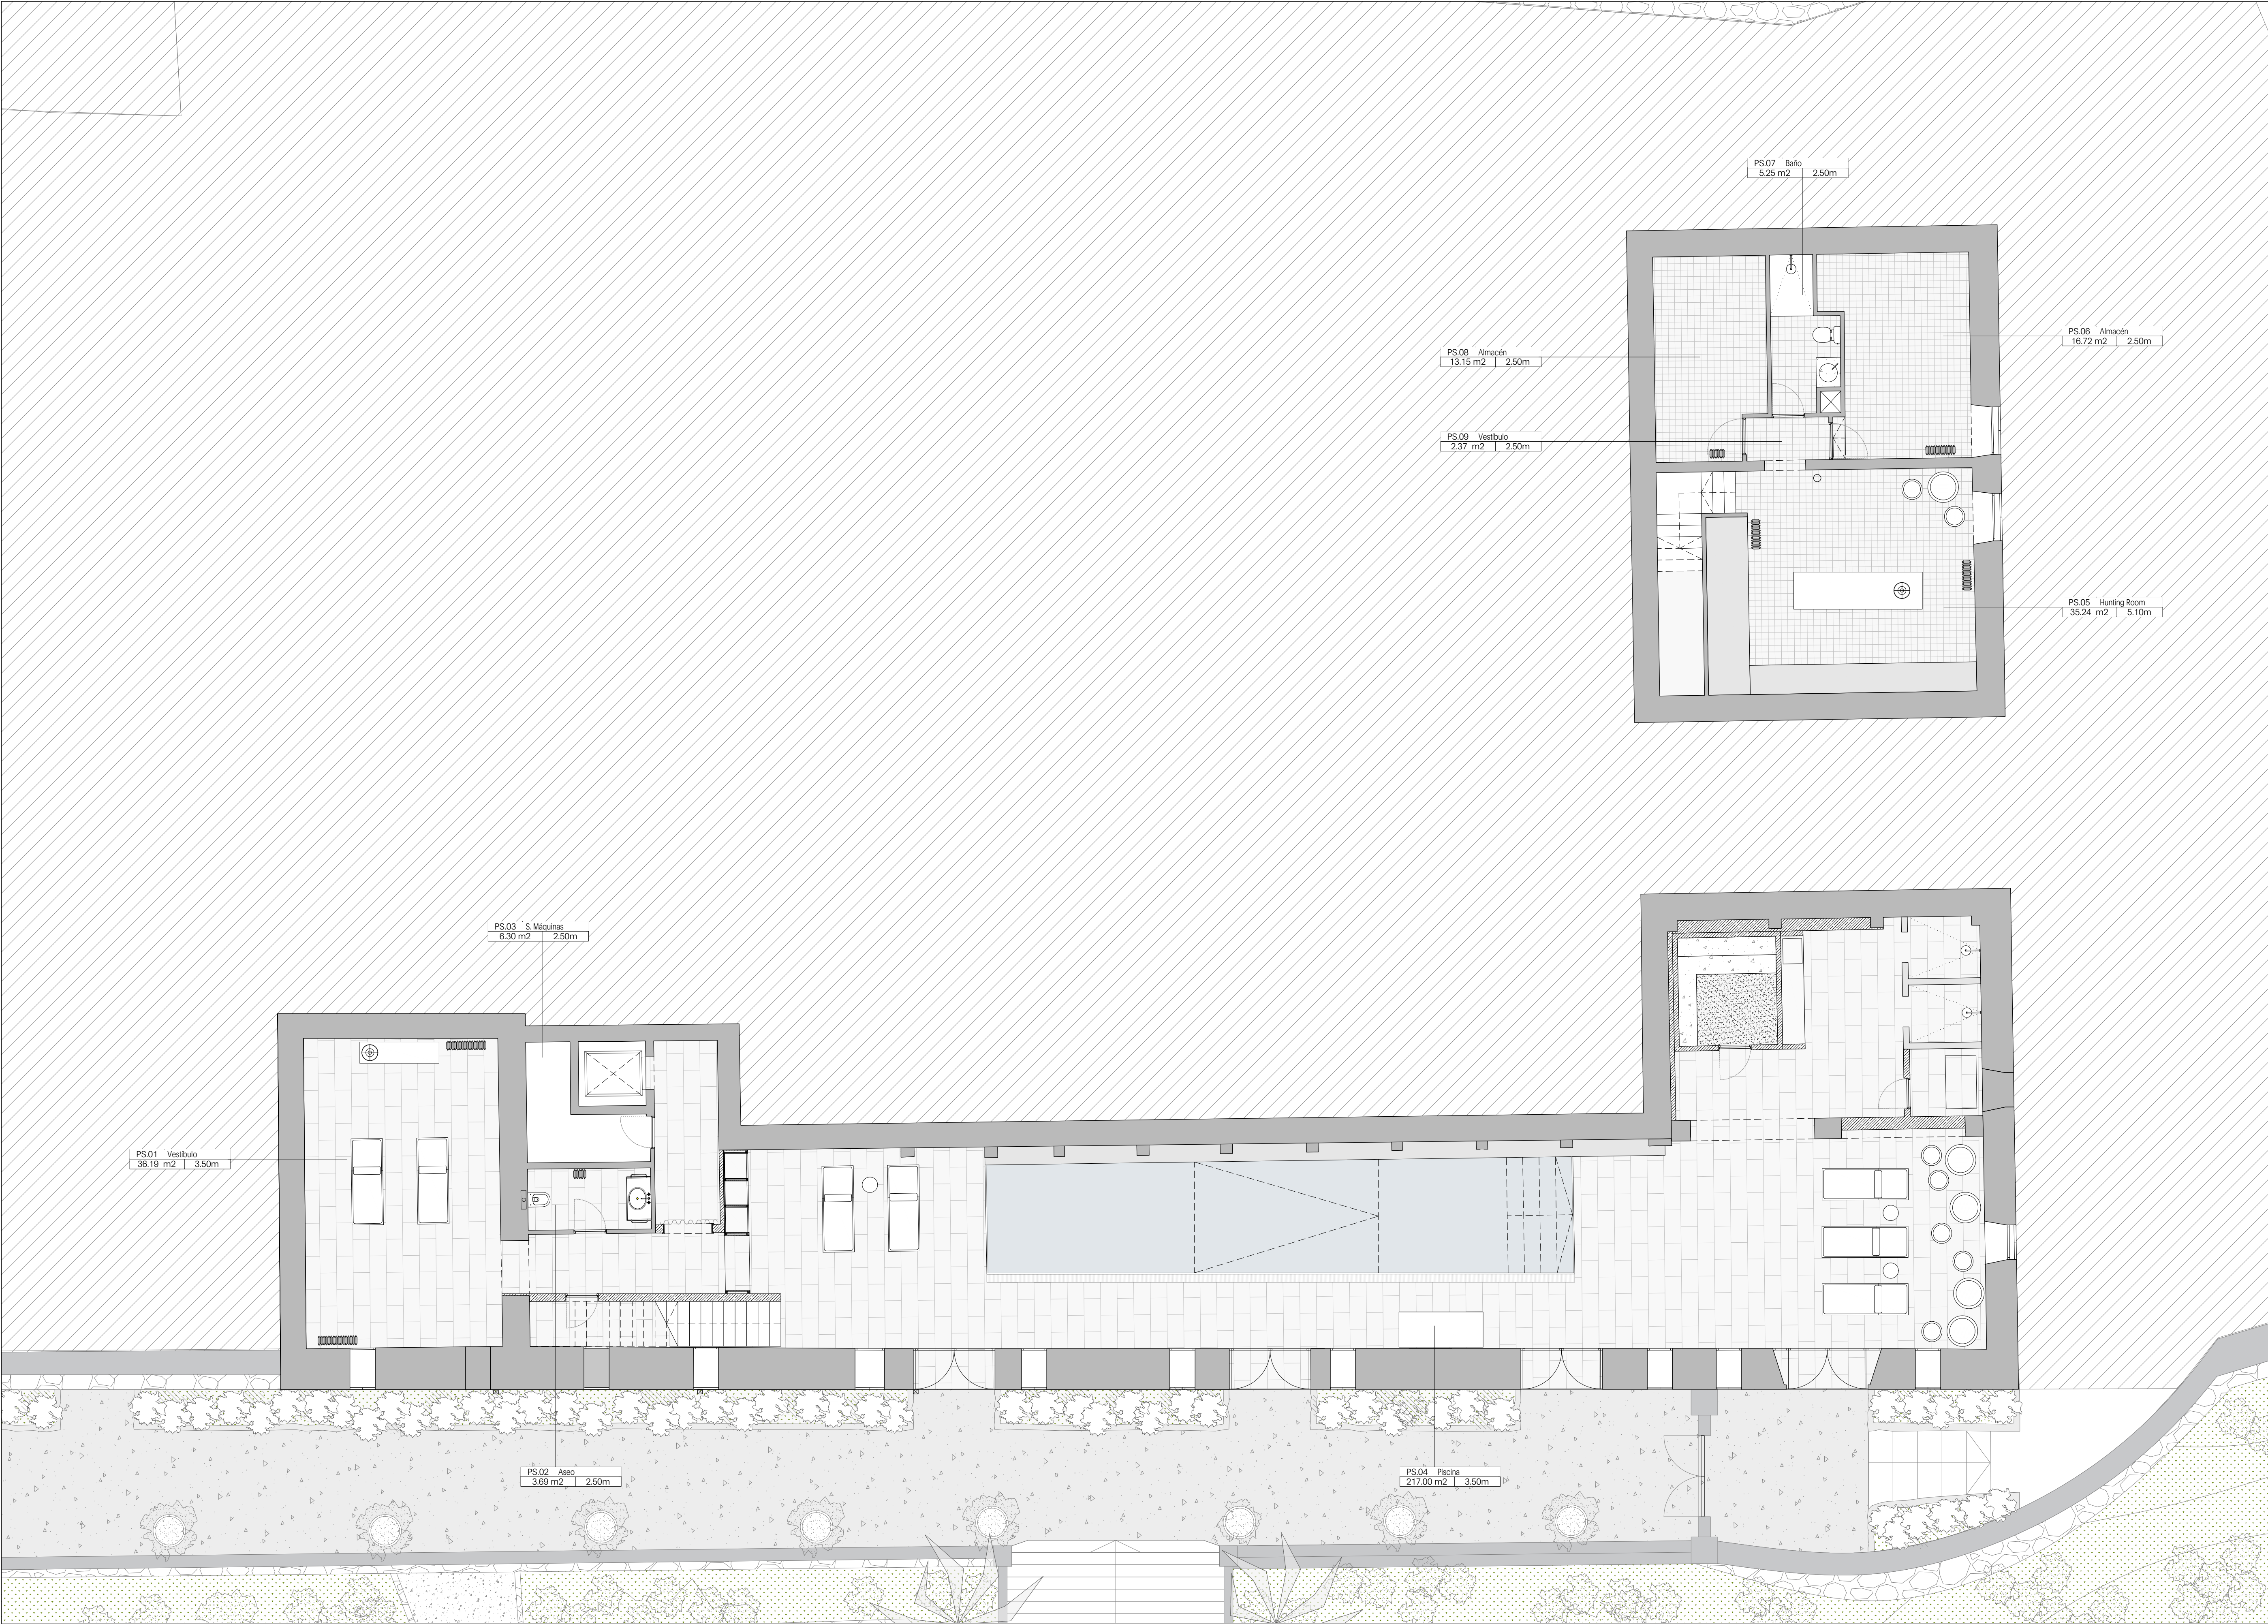

© Laplace. All rights reserved.

1. Do not scale this drawing.
2. Contractor to check all dimensions on site.
3. Architect to be informed of all discrepancies in dimensions.
4. Dimensions are in millimeters.
5. Dimensions rule over drawing.
6. This drawing is not an executive drawing. Shop drawings to be approved by Architect.

Rev.	Fecha	Detalles/ Modificado por	Apro.
	XXXXXX	xxx	XX
C	06.07.22	Revisión Radiadores	EA
D	28.07.22	Revisión Rejillas + Fancoils	EA



Laplace

32, place Saint - Georges
75009 Paris

tel. +33 1 53 16 12 96
info@luislaplace.com
luislaplace.com

Proyecto

SA BASTIDA

Dirección

Finca Sa Bastida
Carretera Ma-5020 km 7.8
07260 Porreres
Illes Balears


Título

EDIFICIO PRINCIPAL

Planta Sótano

Referencia	Fecha de creación	Autor
SAB-110.0	02/05/2022	EA

Escala	Fecha revisión	Revisión
1/75 @A1	23/01/2023	D

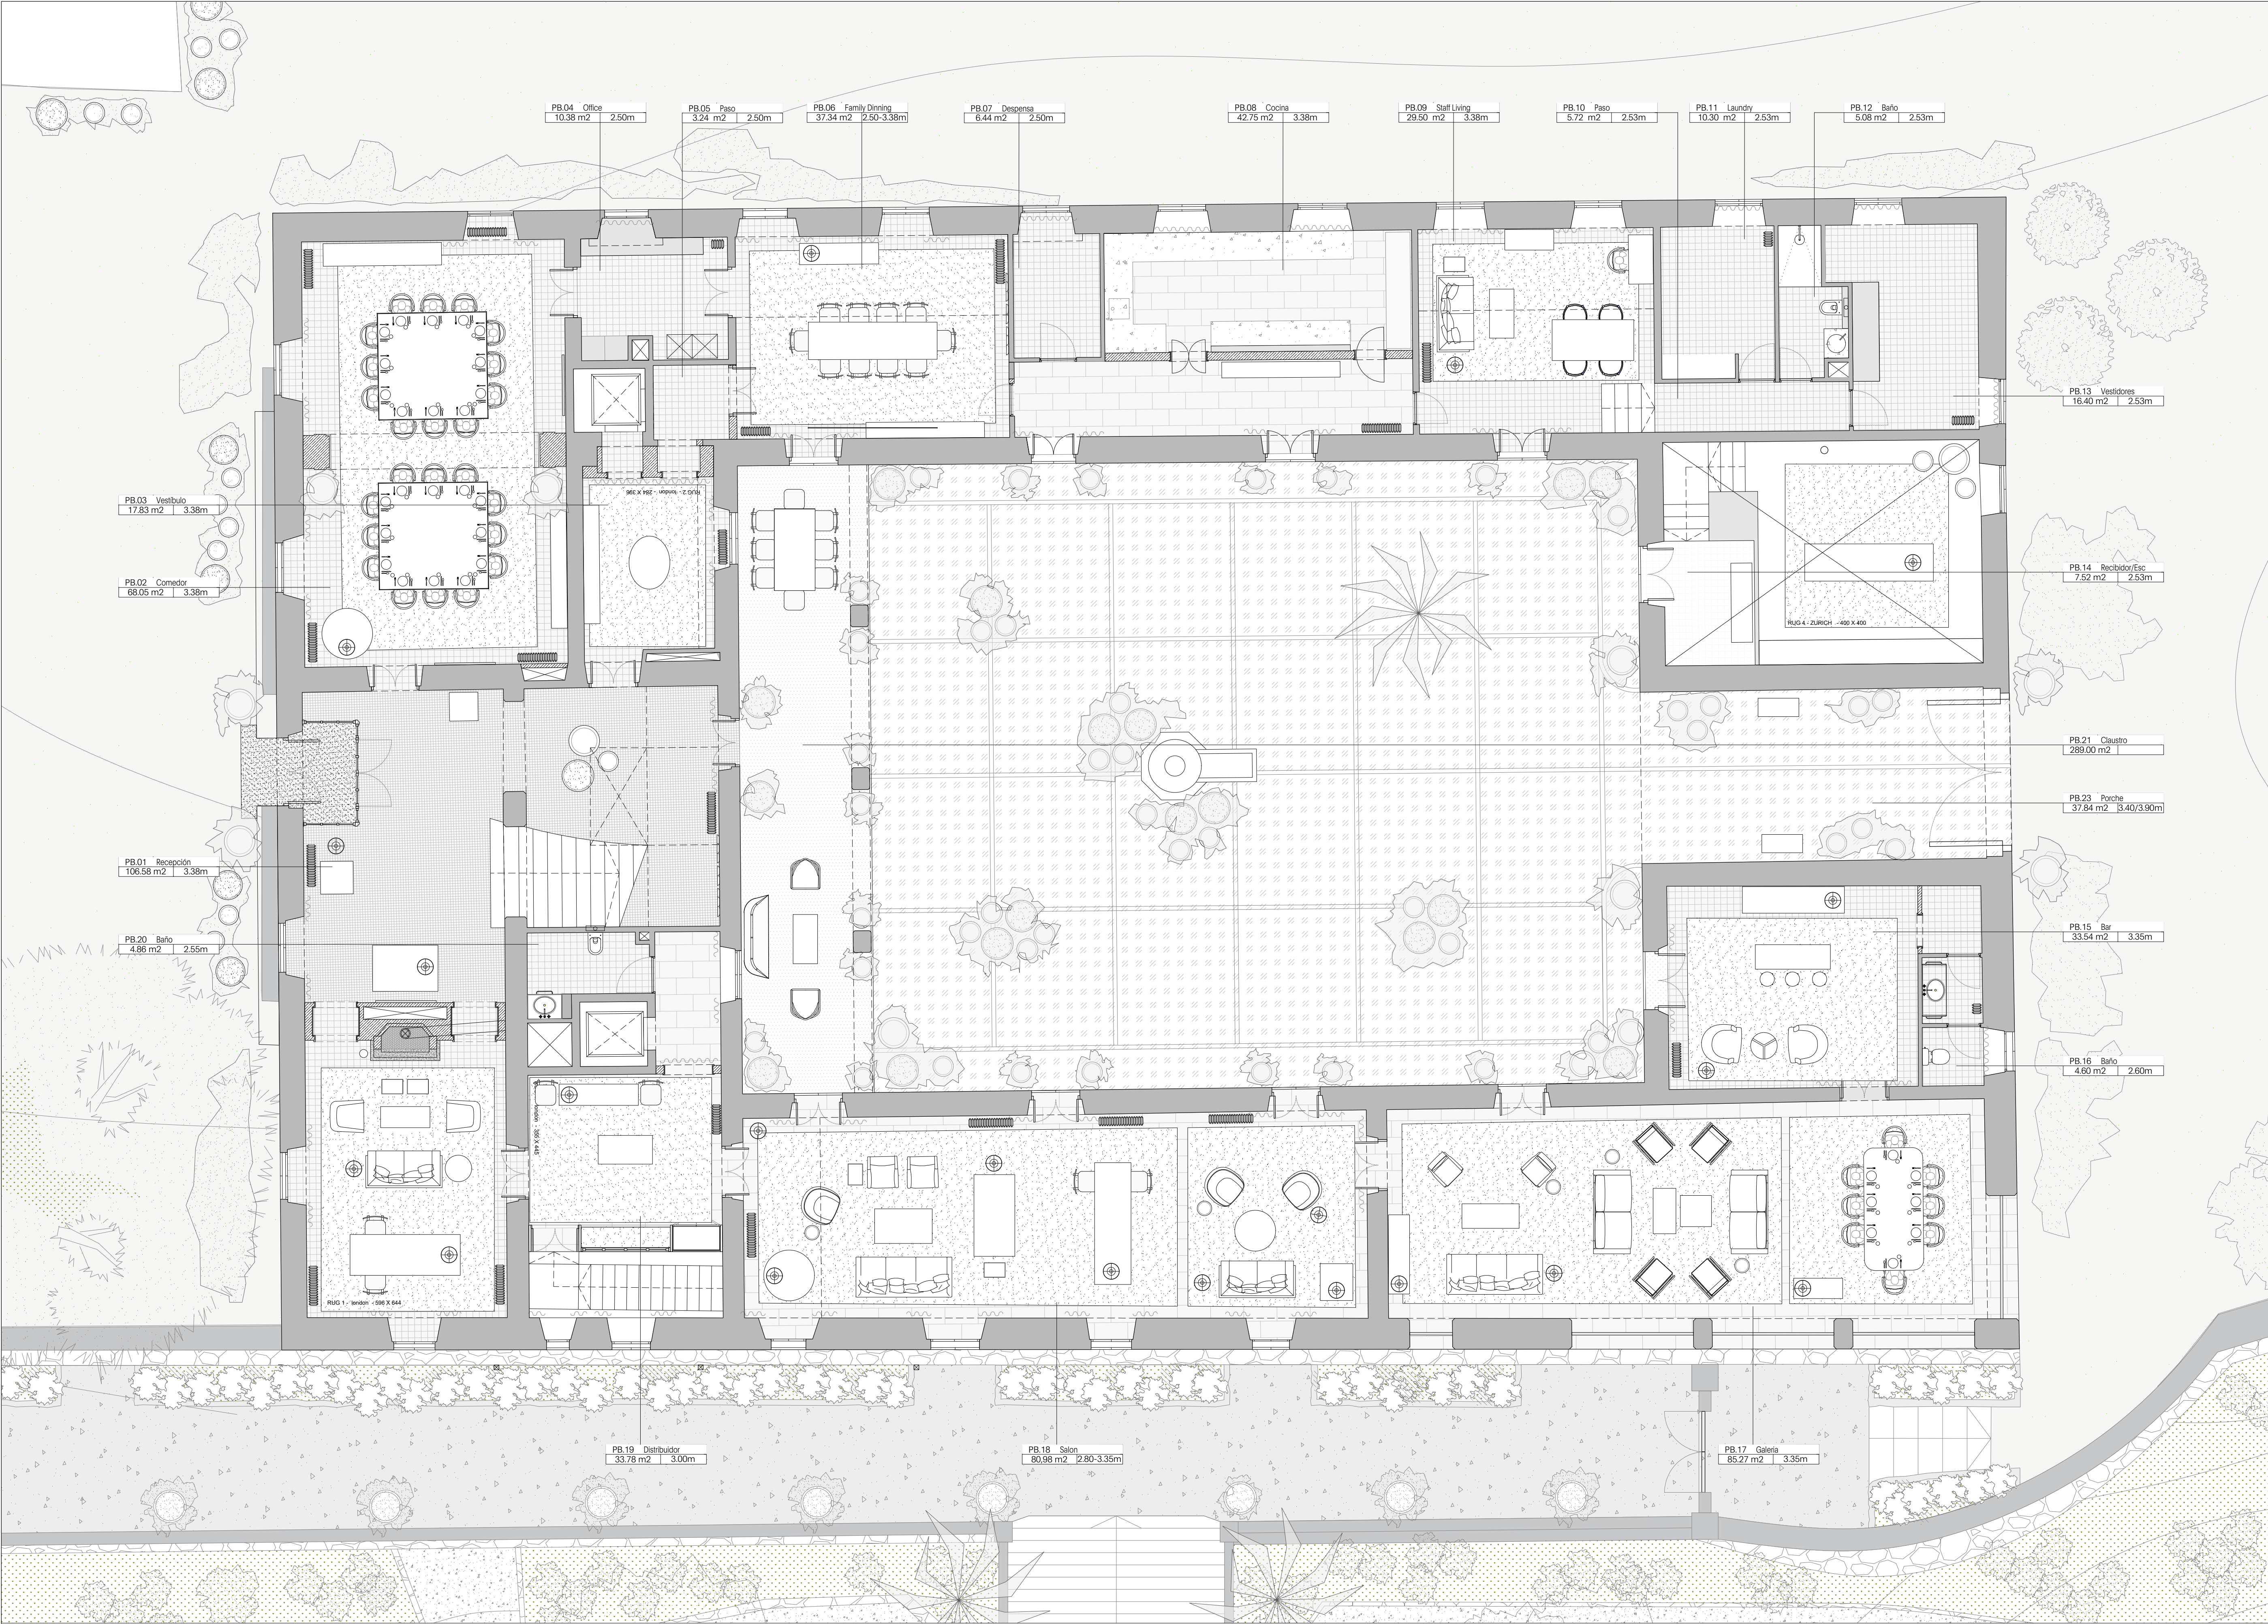

© Laplace. All rights reserved.

1. Do not scale this drawing.
2. Contractor to check all dimensions on site.
3. Architect to check all dimensions on site.
4. Dimensions are in millimeters.
5. Dimensions rule over drawing.
6. This drawing is not an executive drawing. Shop drawings to be approved by Architect.

Rev.	Fecha	Detalles/ Modificado por	Apro.
XXXXXX		xxx	XX
C	06.07.22	Revisión Radiadores	EA
D	28.07.22	Revisión Rejillas + Fancoils	EA

Laplace

32, place Saint - Georges
75009 Paris

tel. +33 1 53 16 12 96
info@luislaplace.com
luislaplace.com

Proyecto

SA BASTIDA

Dirección

Finca Sa Bastida
Carretera Ma-5020 km 7.8
07260 Porreres
Illes Balears

Título

EDIFICIO PRINCIPAL

Planta Baja

Referencia

SAB-110.1

Escala

1/75 @A1

Fecha de creación

02/05/2022

Autor


EA

Fecha revisión

23/01/2023

Revisión

D

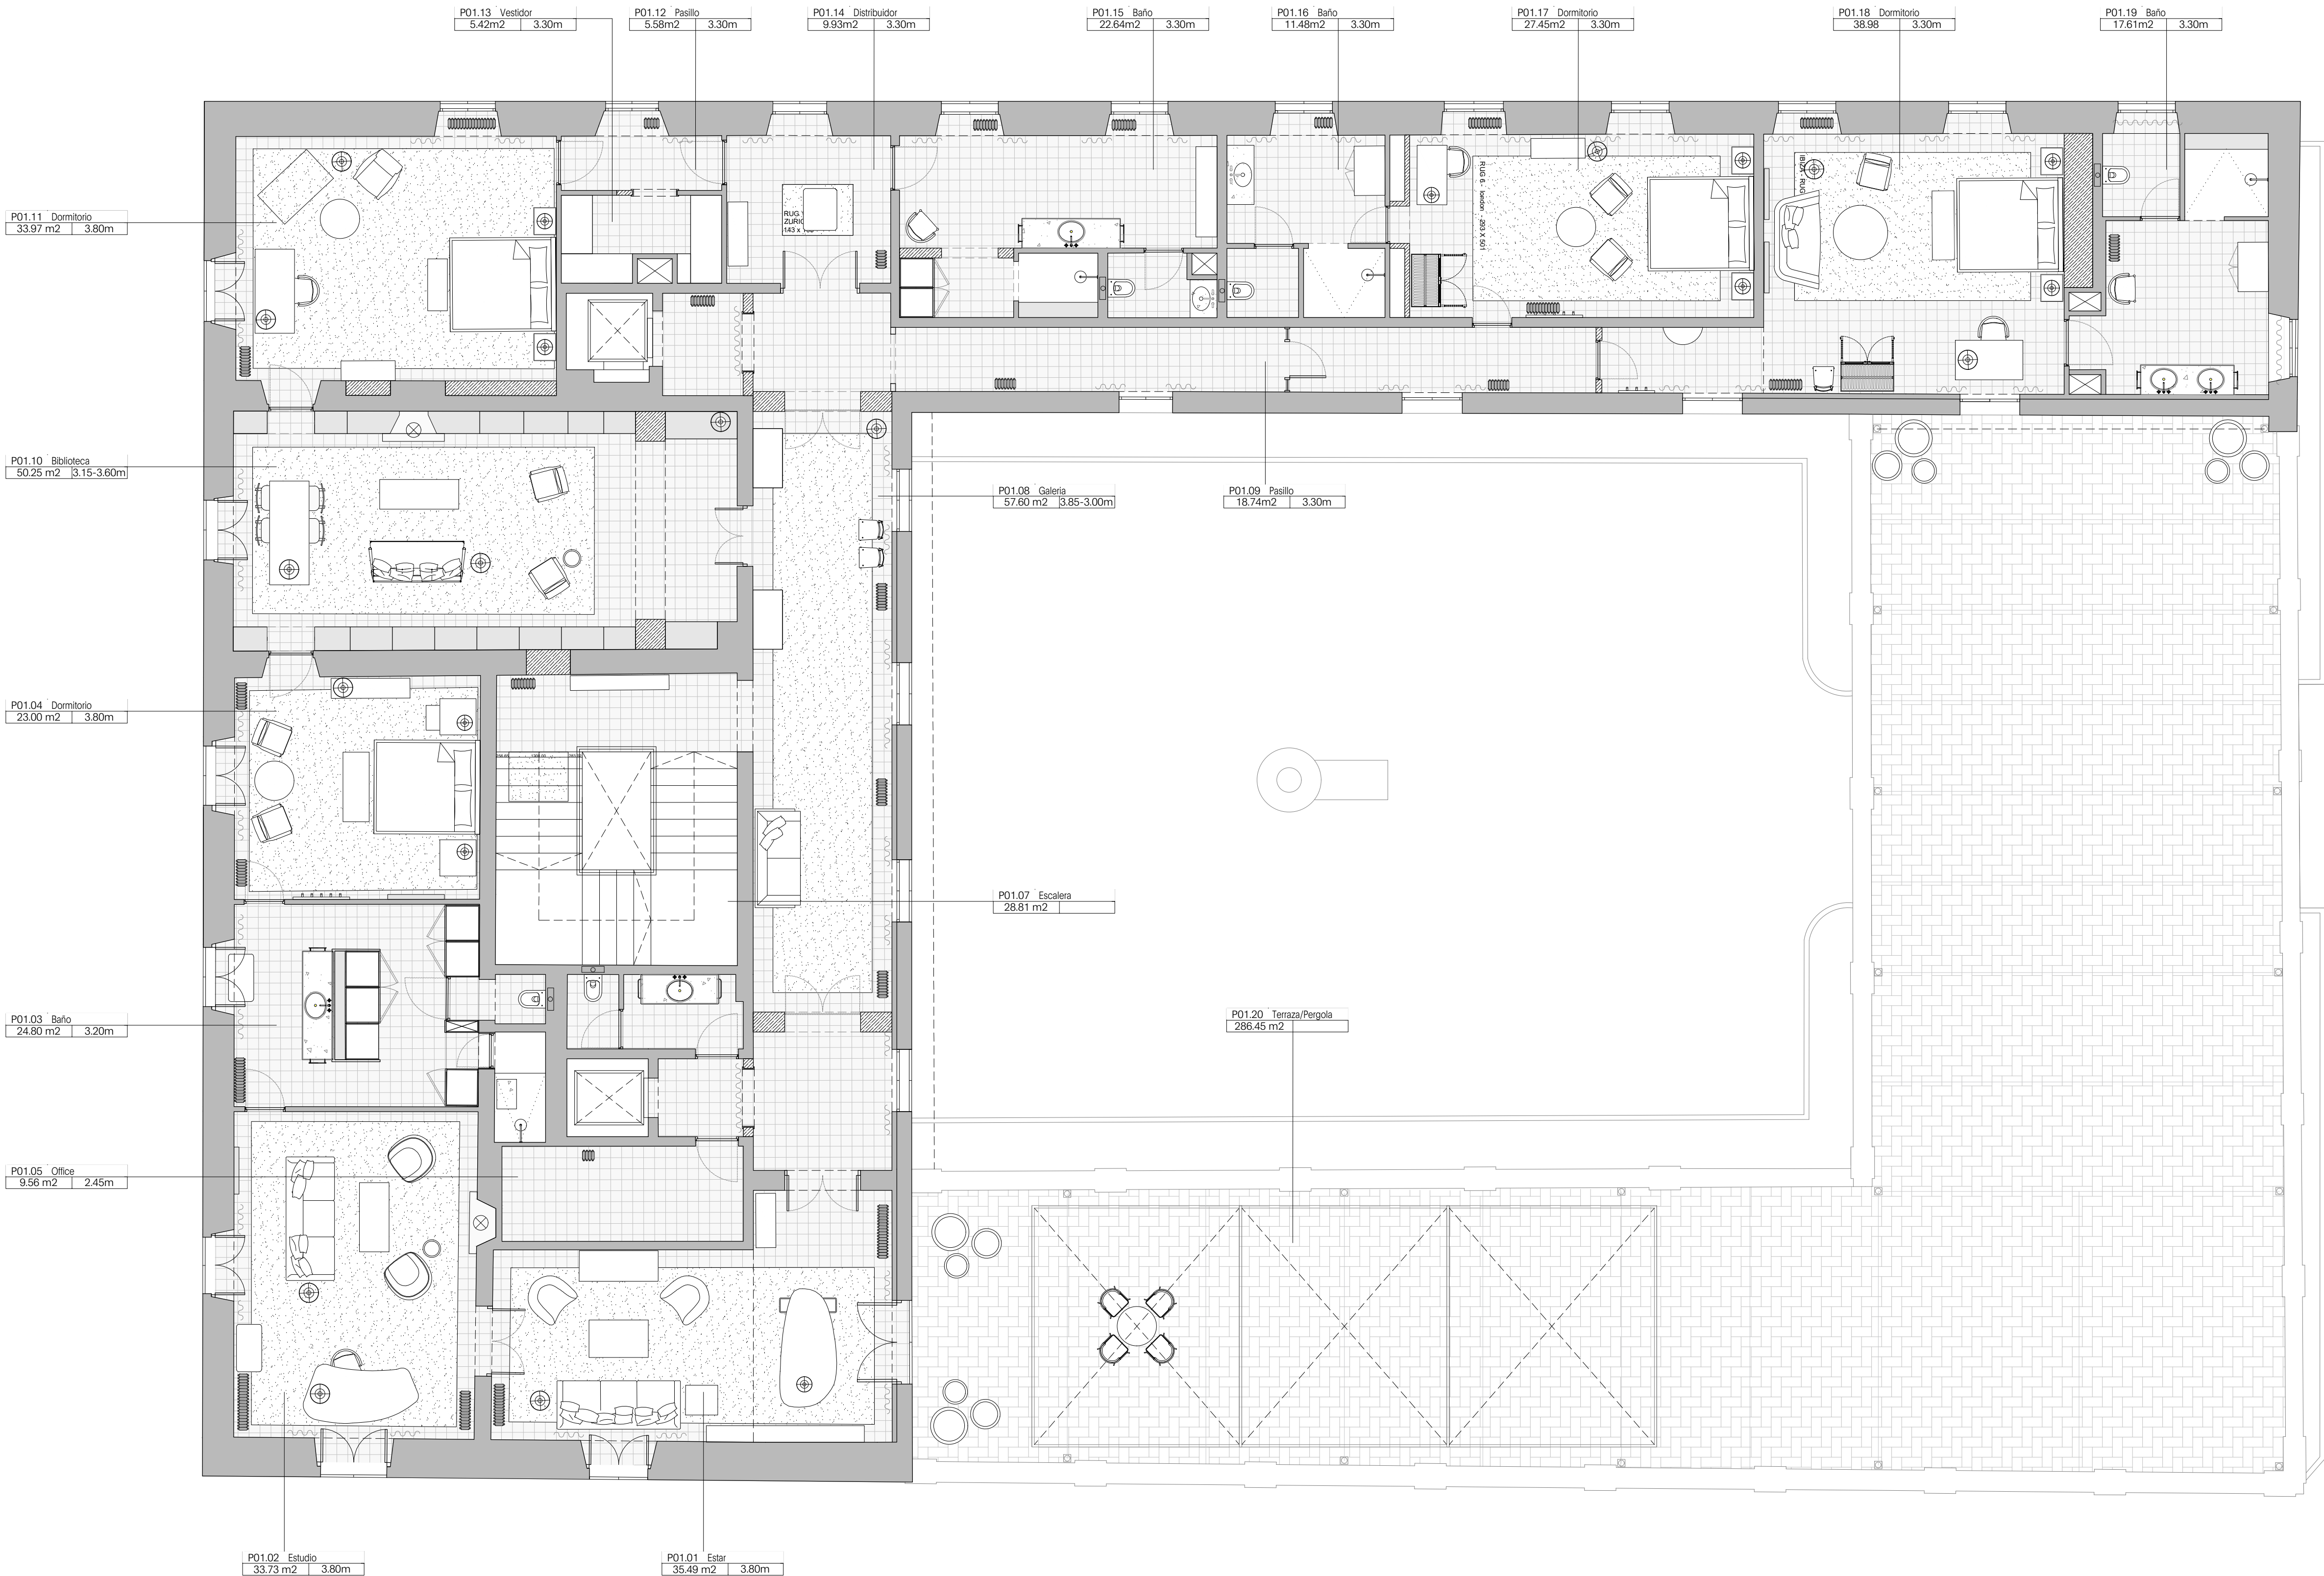

© Laplace. All rights reserved.

1. Do not scale this drawing.
2. Contractor to check all dimensions on site.
3. Architect to be informed of all discrepancies in dimensions.
4. Dimensions are in millimeters.
5. Dimensions rule over drawing.
6. This drawing is not an executive drawing. Shop drawings to be approved by Architect.

Rev.	Fecha	Detalles/ Modificado por	Apro.
	XXXXXX	xxx	XX
C	06.07.22	Revisión Radiadores	EA
D	28.07.22	Revisión Rejillas + Fancoils	EA



Laplace

32, place Saint - Georges
75009 Paris

tel. +33 1 53 16 12 96
info@luislaplace.com
luislaplace.com

Proyecto

SA BASTIDA

Dirección

Finca Sa Bastida
Carretera Ma-5020 km 7.8
07260 Porreres
Illes Balears

Título

EDIFICIO PRINCIPAL

Planta Primera

Referencia

SAB-110.2

Escala

1/75 @A1

Fecha de creación

02/05/2022

Autor


EA

Fecha revisión

23/01/2023

Revisión

D

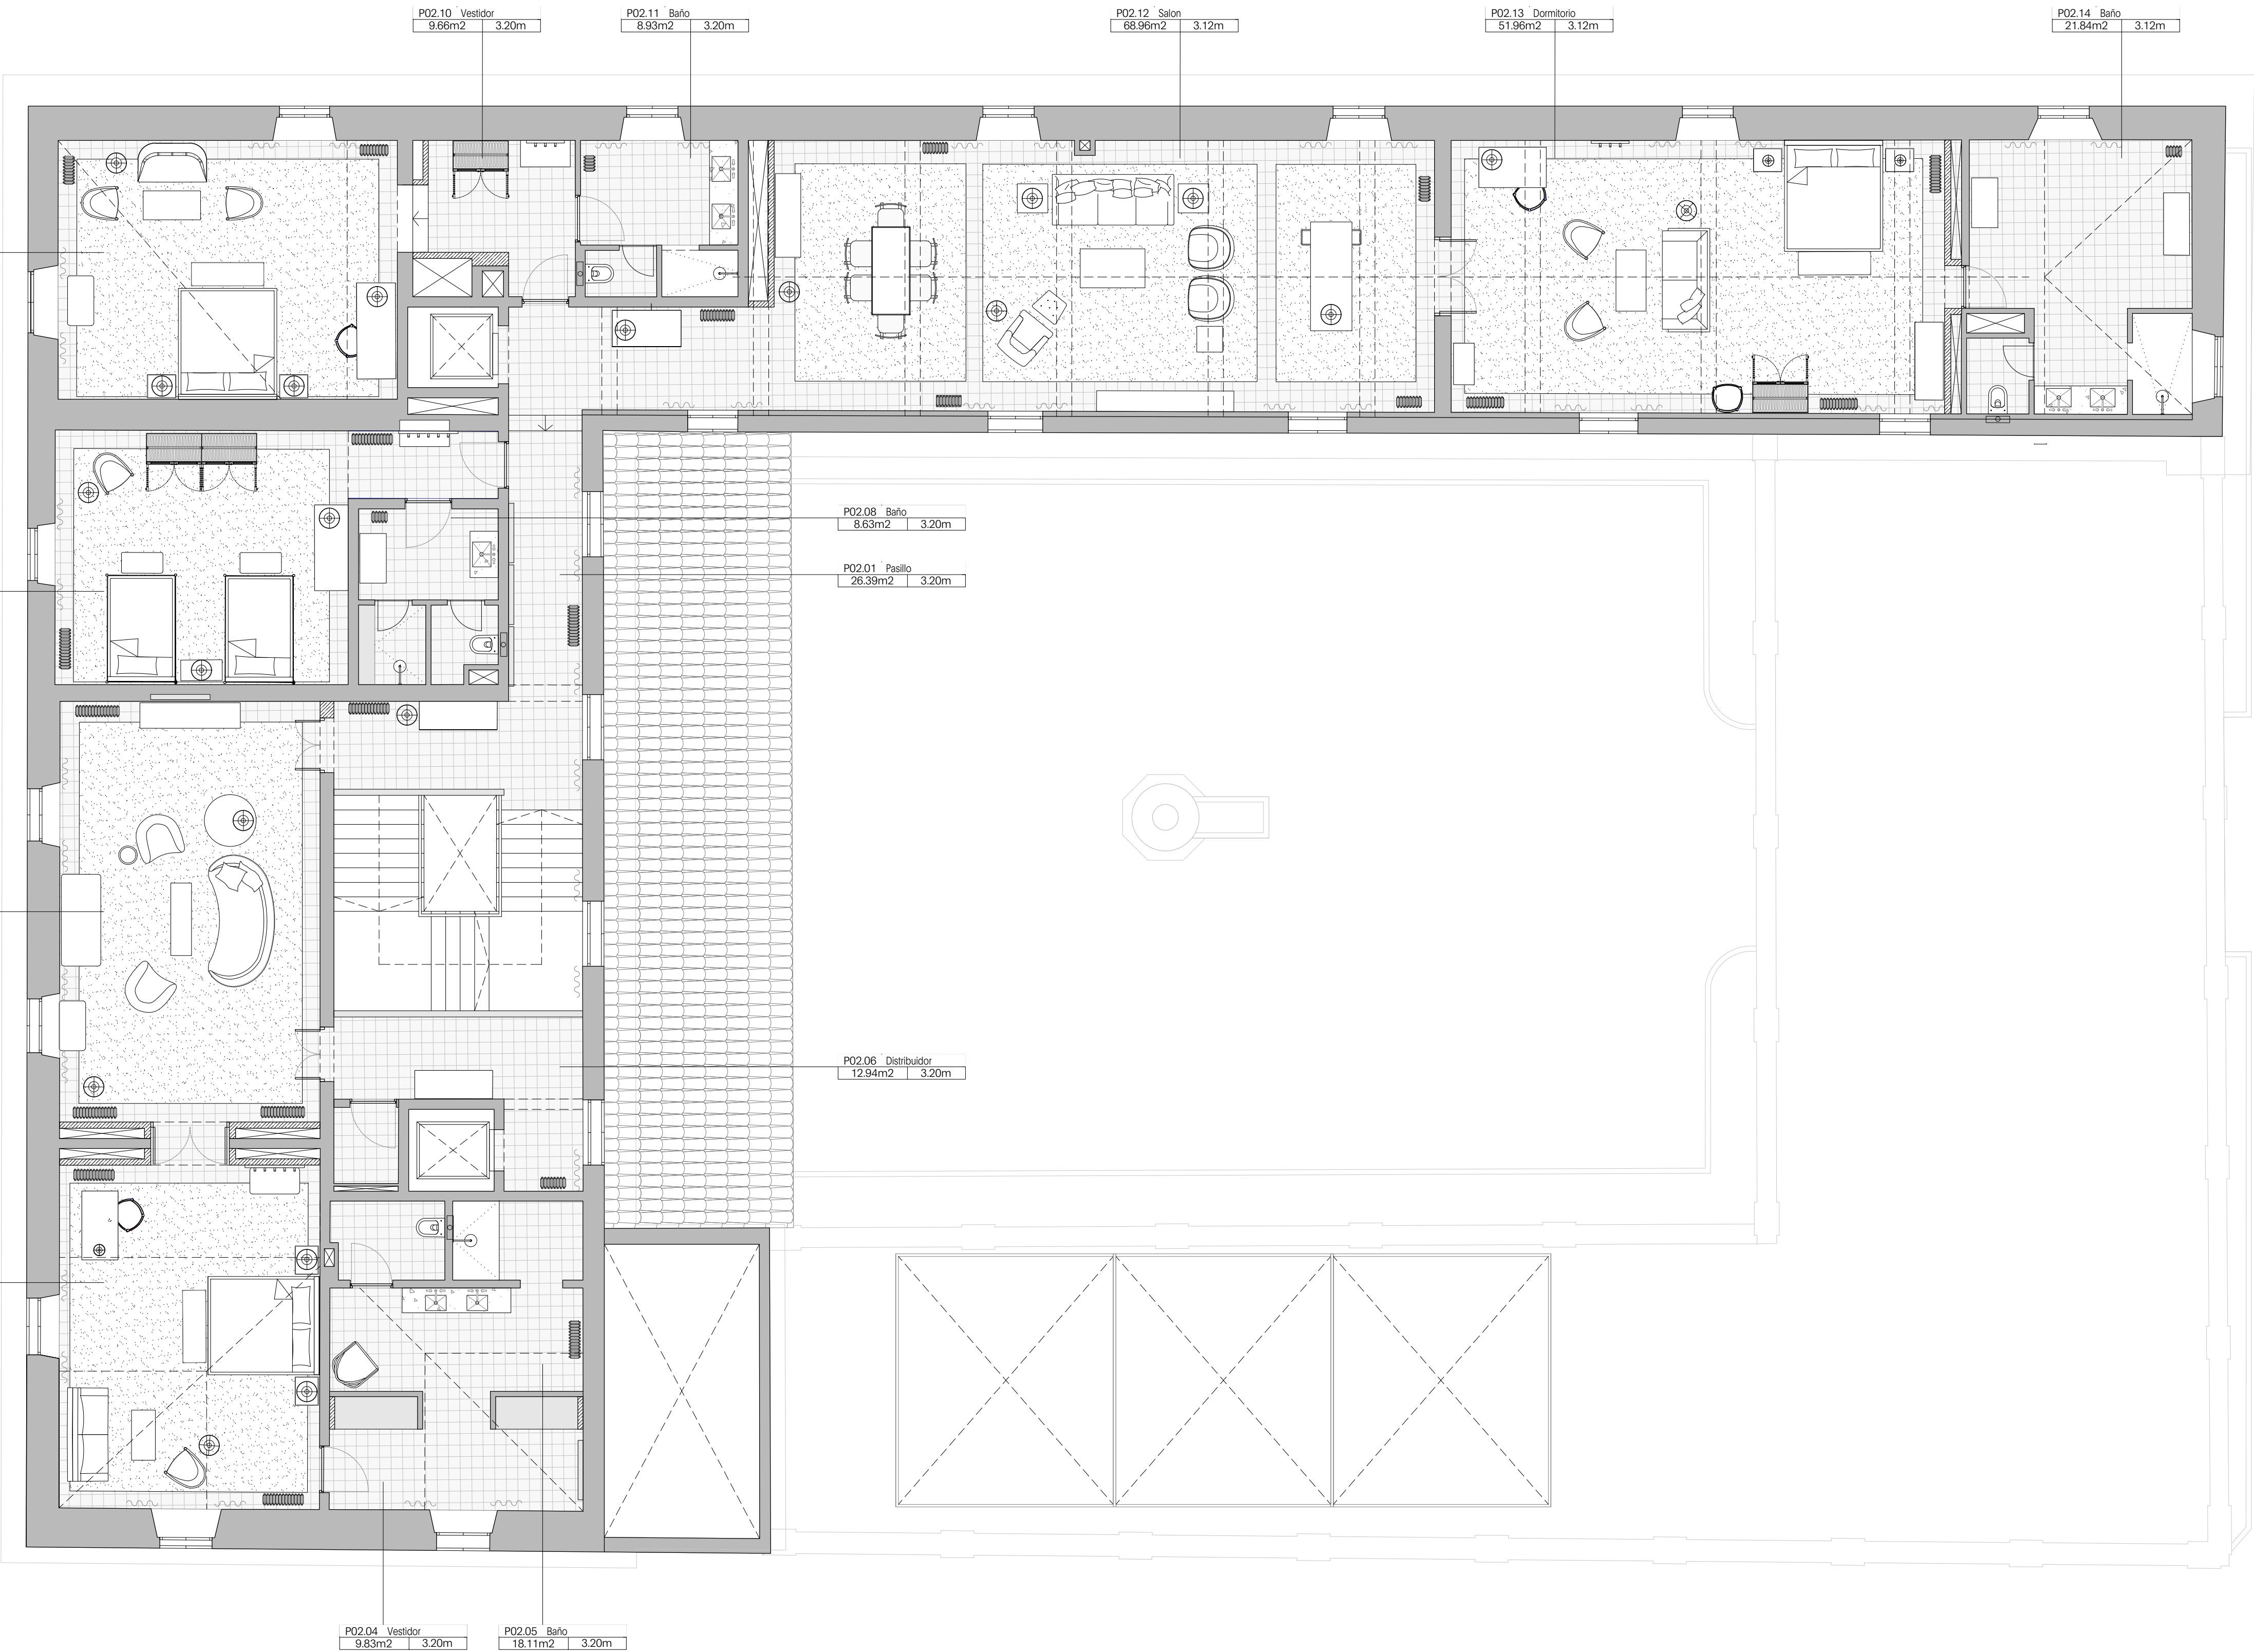

© Laplace. All rights reserved.

1. Do not scale this drawing.
2. Contractor to check all dimensions on site.
3. Architect to be informed of all discrepancies in dimensions.
4. Dimensions are in millimeters.
5. Dimensions rule over drawing.
6. This drawing is not an executive drawing. Shop drawings to be approved by Architect.

Rev.	Fecha	Detalles/ Modificado por	Apro.
	XX-XX-XX	xxx	XX
C	06.07.22	Revisión Radiadores	EA
D	28.07.22	Revisión Rejillas + Fancoils	EA



Laplace

32, place Saint - Georges
75009 Paris

tel. +33 1 53 16 12 96
info@luislaplace.com
luislaplace.com

Proyecto

SA BASTIDA

Dirección

Finca Sa Bastida
Carretera Ma-5020 km 7.8
07260 Porreres
Illes Balears

Título

EDIFICIO PRINCIPAL

Planta Segunda

Referencia

SAB-110.3

Fecha de creación

02/05/2022

Autor

EA

Escala


1/75 @A1

Fecha revisión

23/01/2023

Revisión

D

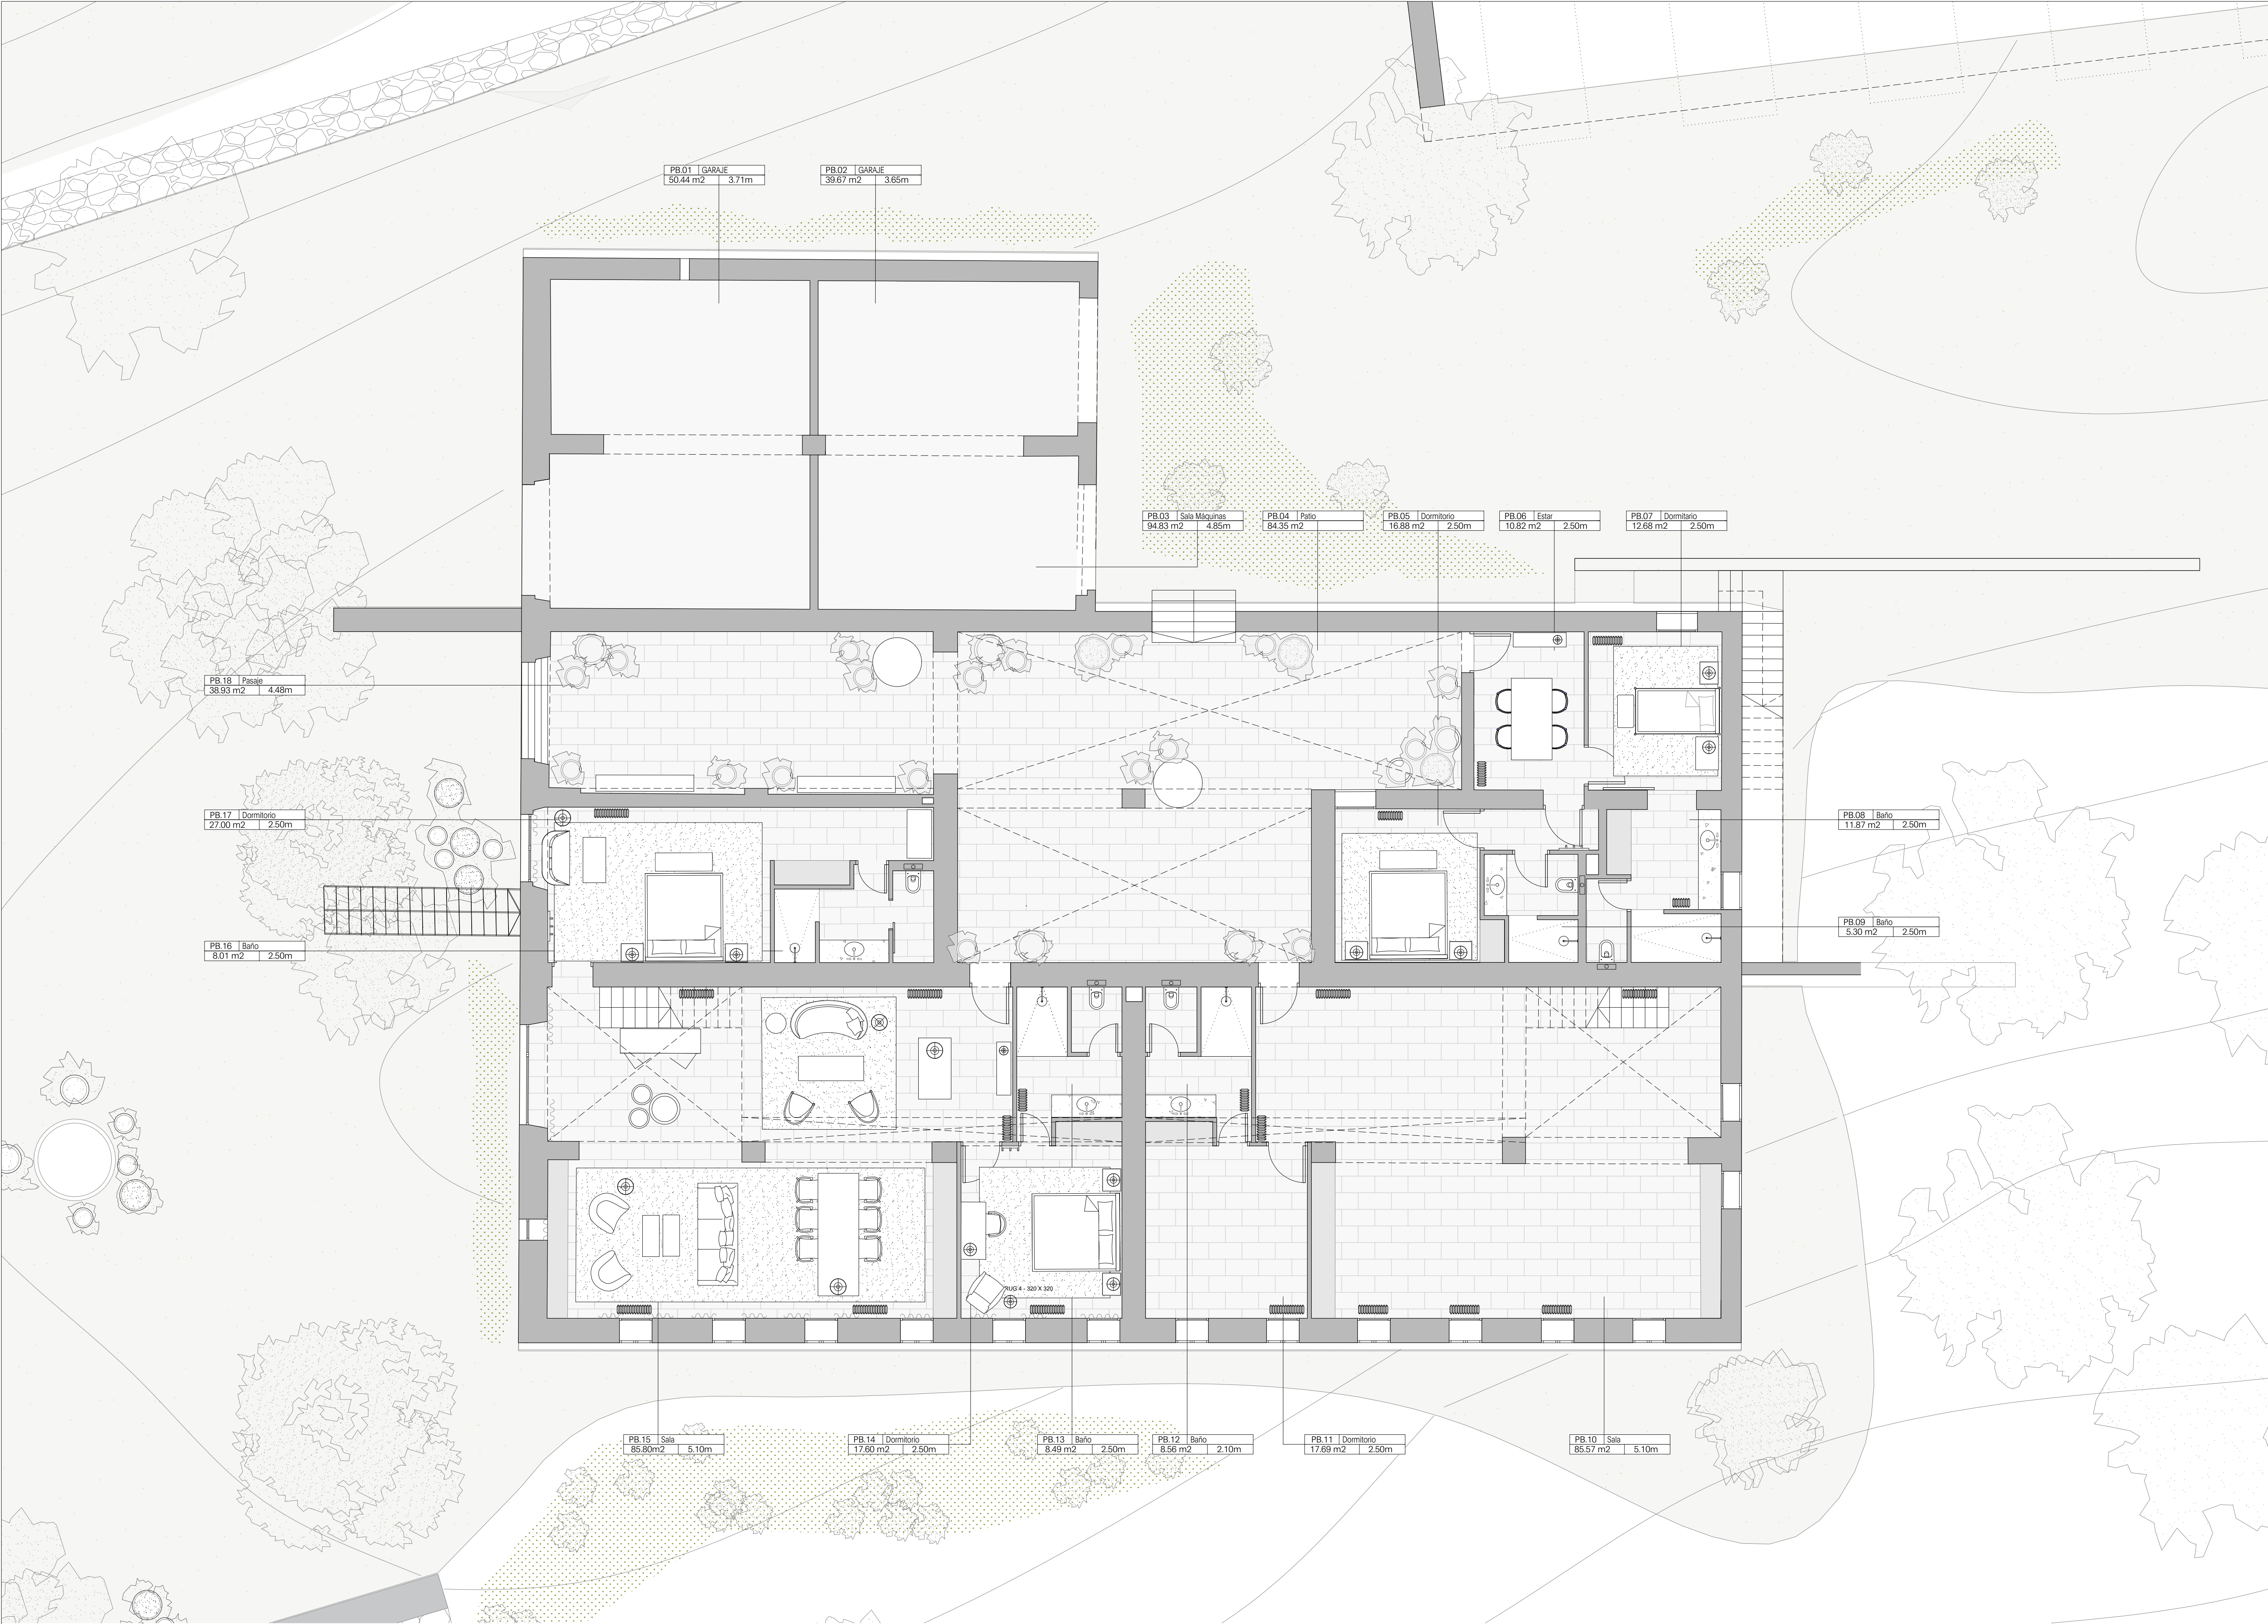

© Laplace. All rights reserved.

1. Do not scale this drawing.
2. Contractor to check all dimensions on site.
3. Architect to be informed of all discrepancies in dimensions.
4. Dimensions are in millimeters.
5. Dimensions rule over drawing.
6. This drawing is not an executive drawing. Shop drawings to be approved by Architect.

Rev.	Fecha	Detalles/ Modificado por	Apro.
XXXXXX		xxx	XX

Laplace

32, place Saint - Georges
75009 Paris

tel. +33 1 53 16 12 96
info@luislaplace.com
luislaplace.com

Proyecto

SA BASTIDA

Dirección

Finca Sa Bastida
Carretera Ma-5020 km 7.8
07260 Porreres
Illes Balears

Título

SA BOAL
Planta Baja

Referencia

SAB-120.0

Fecha de creación

02/05/2022

Autor

EA

Escala

1/75 @A1


Fecha revisión

07/12/2022

Revisión

A

Rev.	Fecha	Detalles/ Modificado por	Apro.
	XX-XX-XX	xxx	XX

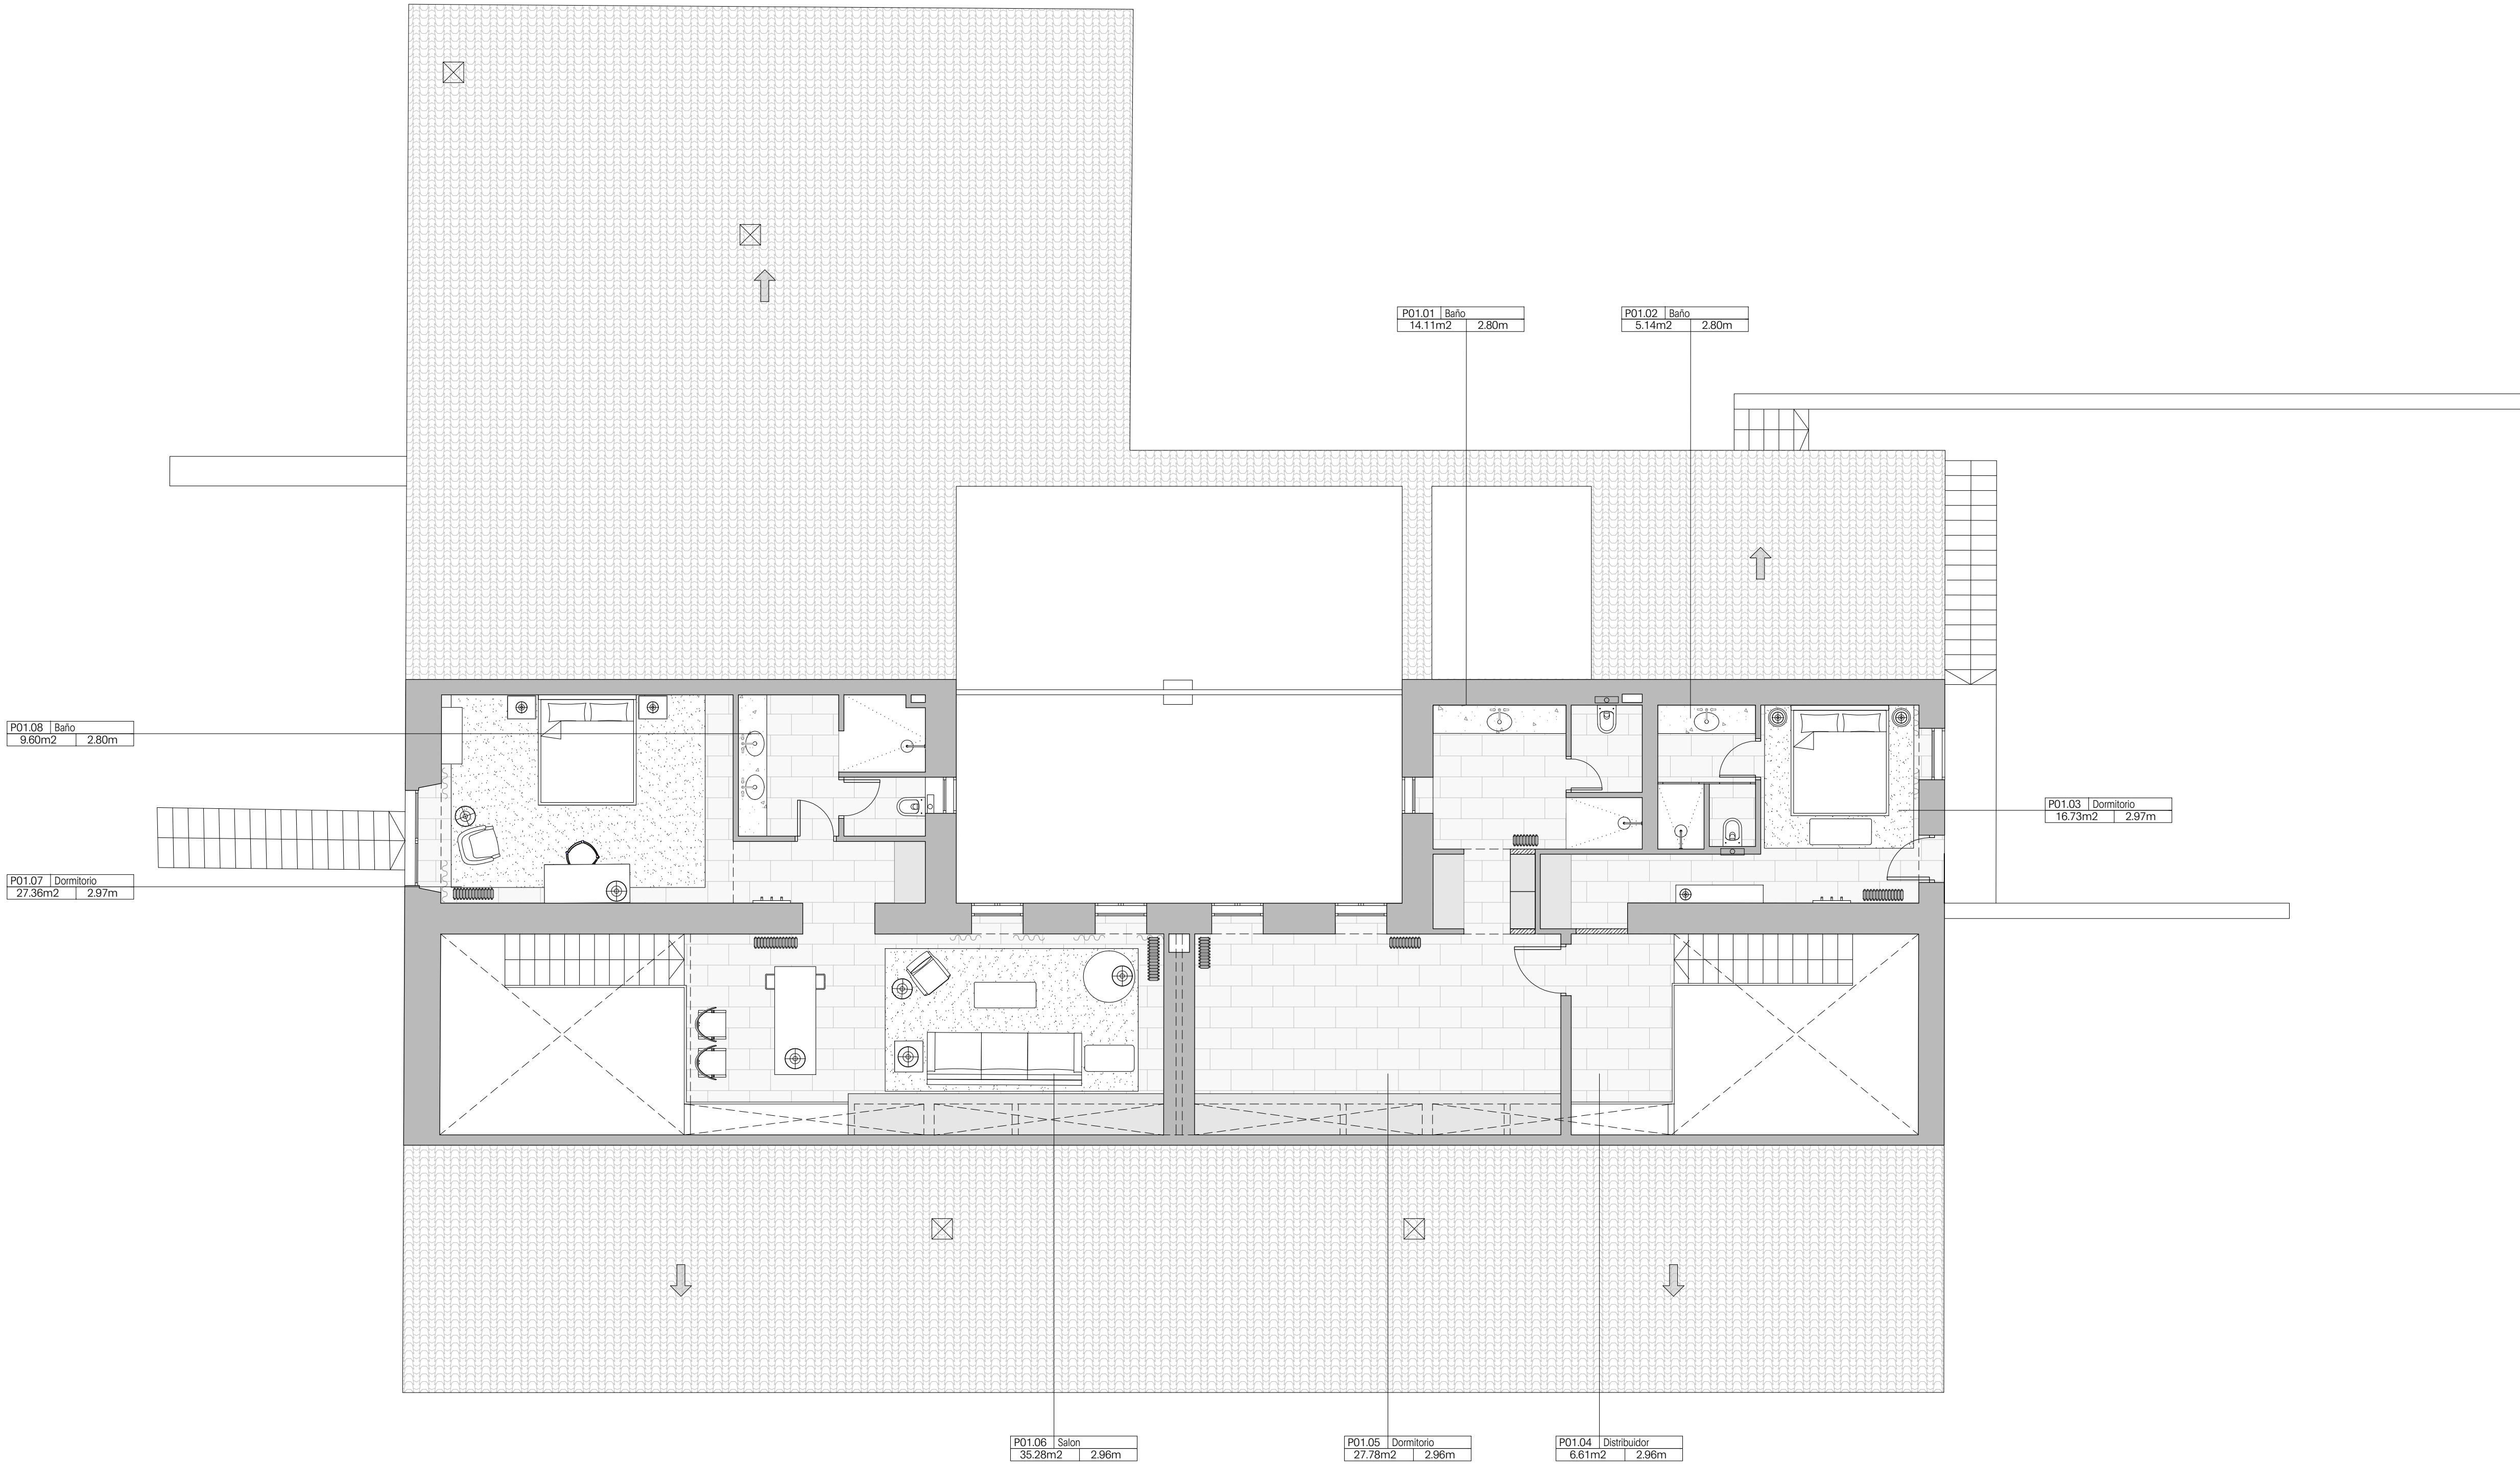

Laplace

32, place Saint - Georges
75009 Paris

tel. +33 1 53 16 12 96
info@luislaplace.com
luislaplace.com

Proyecto

SA BASTIDA

Dirección

Finca Sa Bastida
Carretera Ma-5020 km 7.8
07260 Porreres
Illes Balears

Título

SA BOAL

Planta Primera

Referencia

SAB-120.1

Escala

1/75 @A1

Fecha de creación

02/05/2022

Autor


EA

Fecha revisión

07/12/2022

Revisión

A

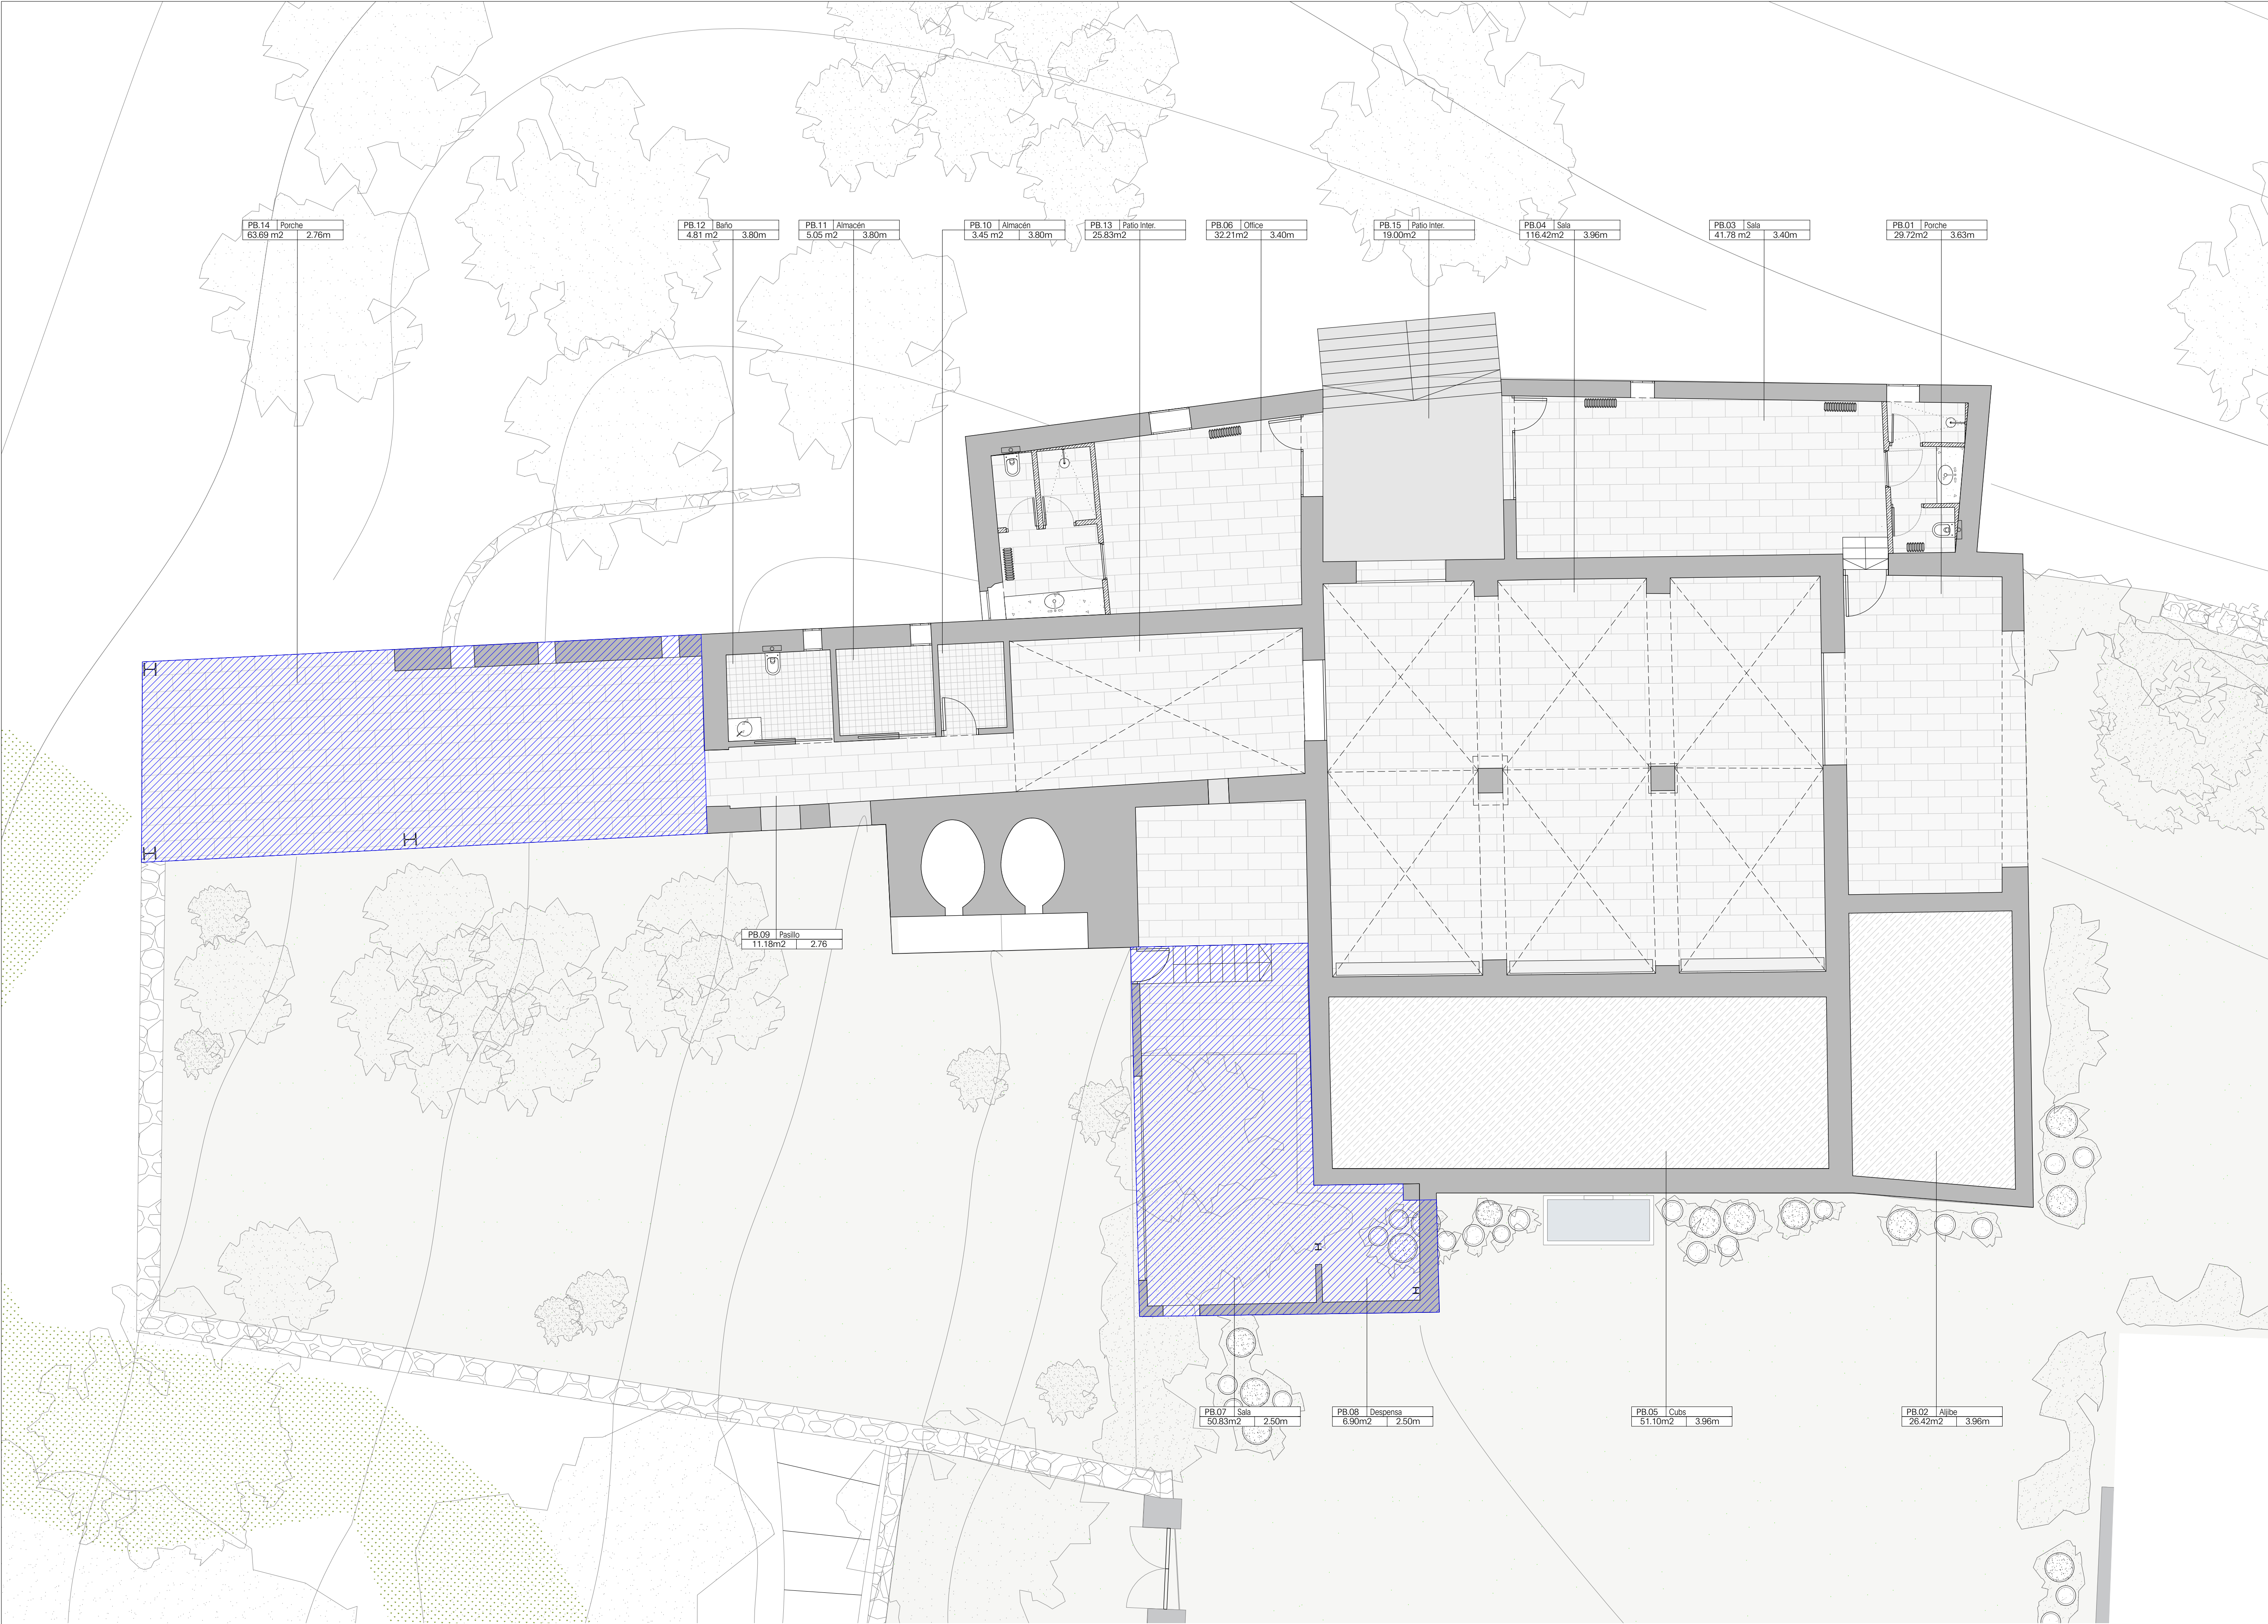

© Laplace. All rights reserved.

1. Do not scale this drawing.
2. Contractor to check all dimensions on site.
3. Architect to be informed of all discrepancies in dimensions.
4. Dimensions are in millimeters.
5. Dimensions rule over drawing.
6. This drawing is not an executive drawing. Shop drawings to be approved by Architect.

Rev.	Fecha	Detalles/ Modificado por	Apro.
	XXXXXX	xxx	XX



Laplace

32, place Saint - Georges
75009 Paris

tel. +33 1 53 16 12 96
info@luislaplace.com
luislaplace.com

Proyecto

SA BASTIDA

Dirección

Finca Sa Bastida
Carretera Ma-5020 km 7.8
07260 Porreres
Illes Balears

Título

CELLER VELL

Planta Baja

Referencia

SAB-130.0

Fecha de creación

02/05/2022

Autor

EA

Escala


1/75 @A1

Revision date

23/01/2023

Revisión

A

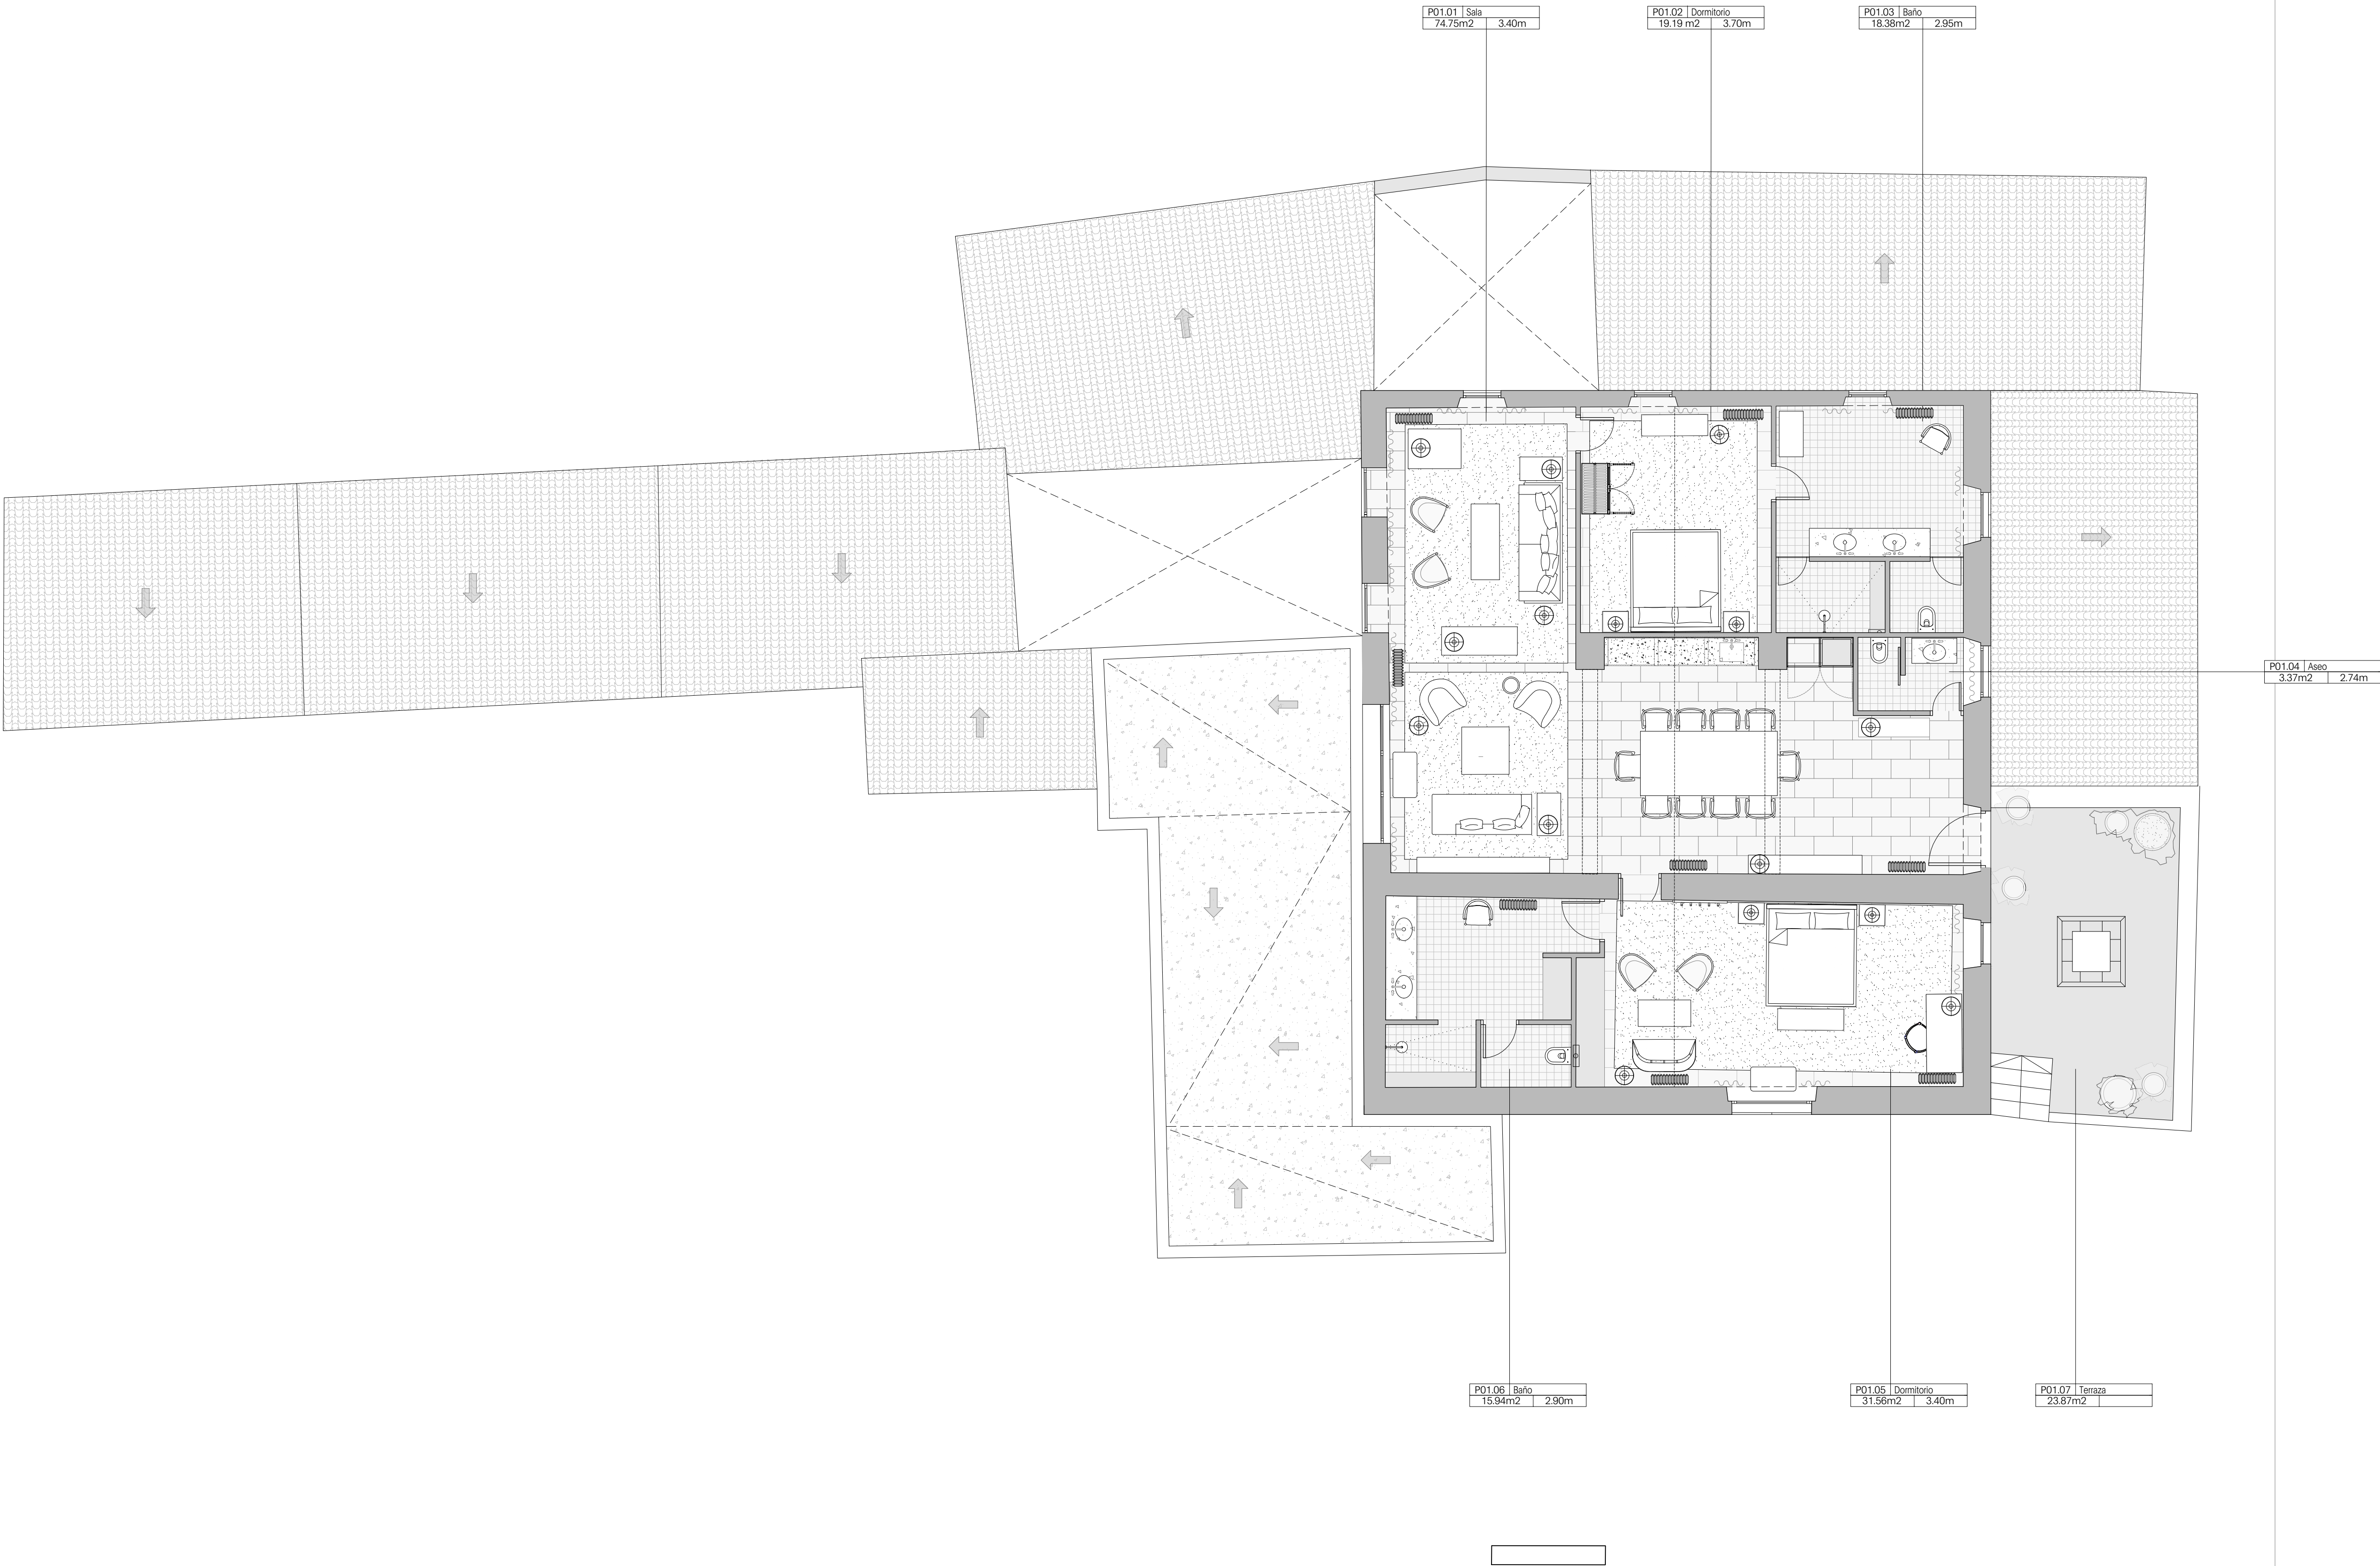

© Laplace. All rights reserved.

1. Do not scale this drawing.
2. Contractor to check all dimensions on site.
3. Architect to be informed of all discrepancies in dimensions.
4. Dimensions are in millimeters.
5. Dimensions rule over drawing.
6. This drawing is not an executive drawing. Shop drawings to be approved by Architect.

Rev.	Fecha	Detalles/ Modificado por	Apro.
	XX.XX.XX	xxx	XX



Laplace

32, place Saint - Georges
75009 Paris

tel. +33 1 53 16 12 96
info@luislaplace.com
luislaplace.com

Proyecto

SA BASTIDA

Dirección
Finca Sa Bastida
Carretera Ma-5020 km 7.8
07260 Porreres
Illes Balears

Título

CELLER VELL
Planta Primera

Referencia	Fecha de creación	Autor
SAB-130.1	02/05/2022	EA
Escala	Revision date	Revisión
1/75 @A1	23/01/2023	A