


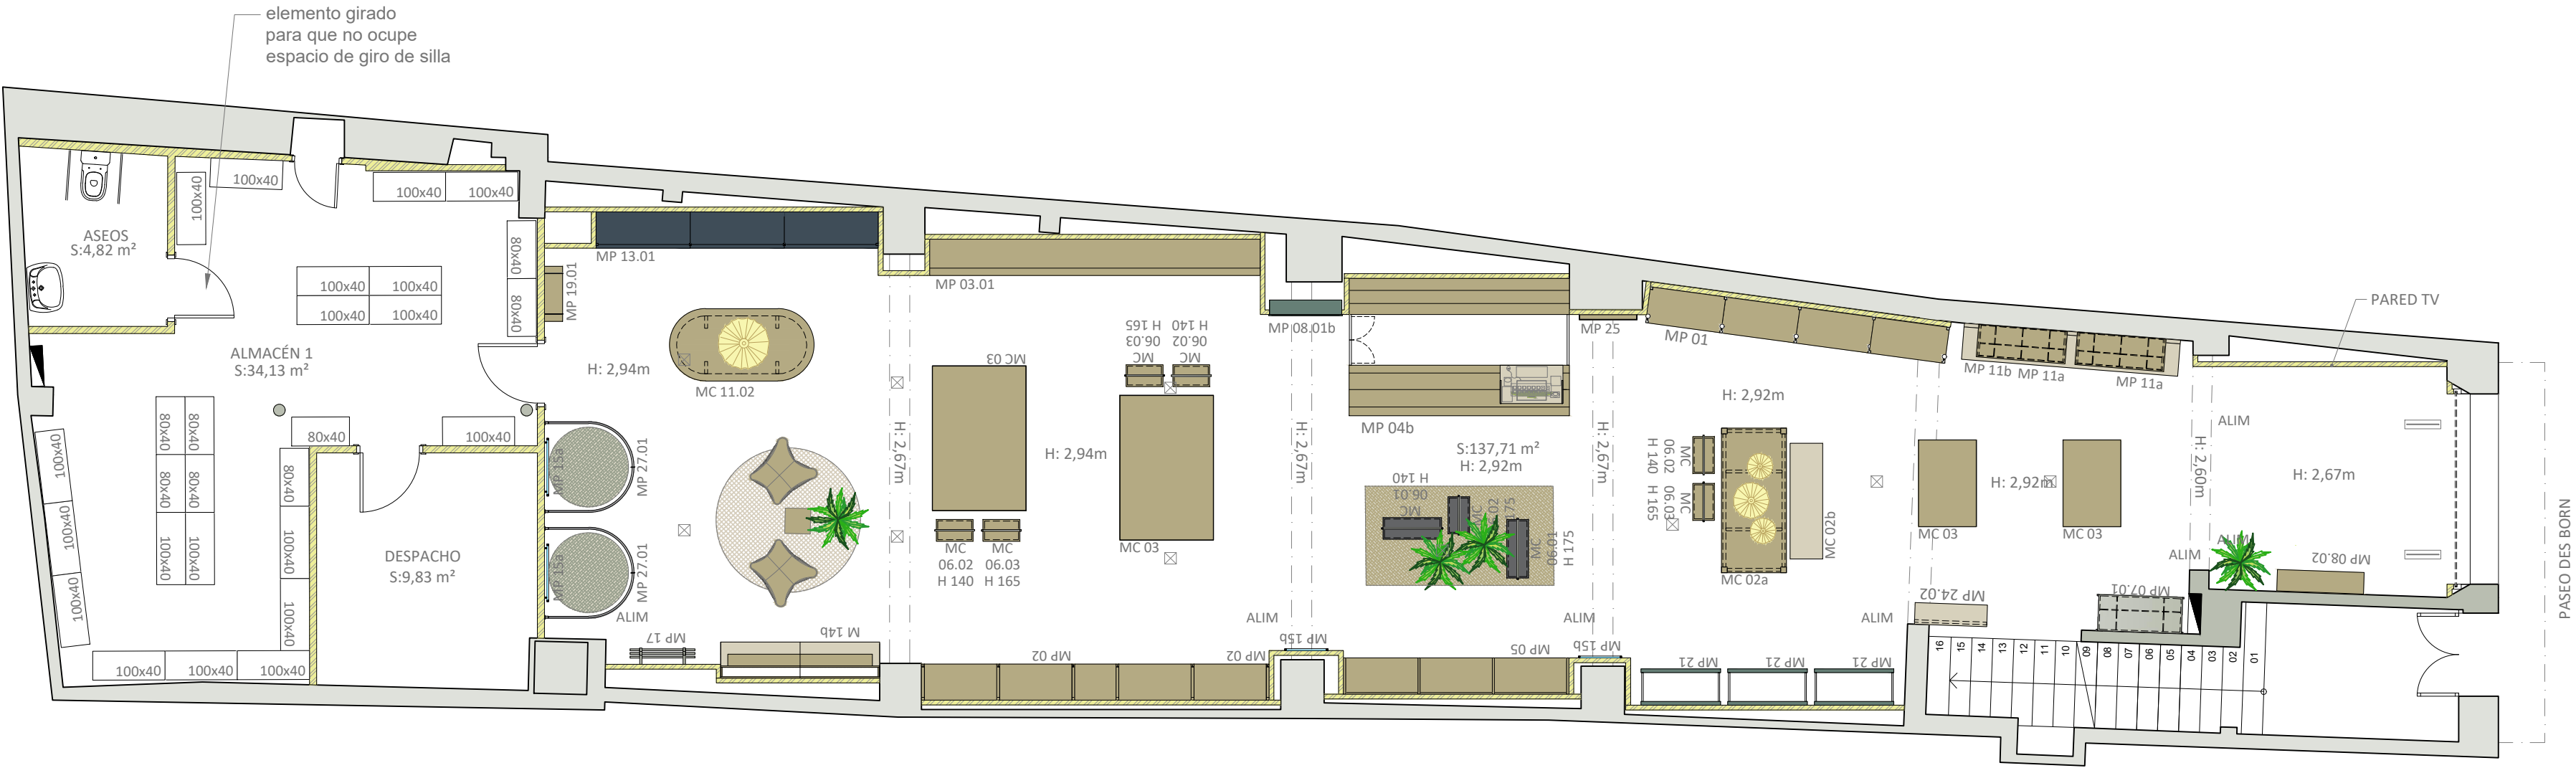

SUPERFICIES	
ESTADO PREVIO	
Tienda:	148,34 m²
Almacén 1:	9,83 m²
Almacén 2:	16,67 m²
Aseos:	14,97 m²
TOTAL	189,81 m²

ESTADO FINAL	
Tienda:	137,71 m²
Almacén 1:	9,83 m²
Almacén 2:	16,67 m²
Aseos:	14,97 m²
TOTAL	179,18 m²